












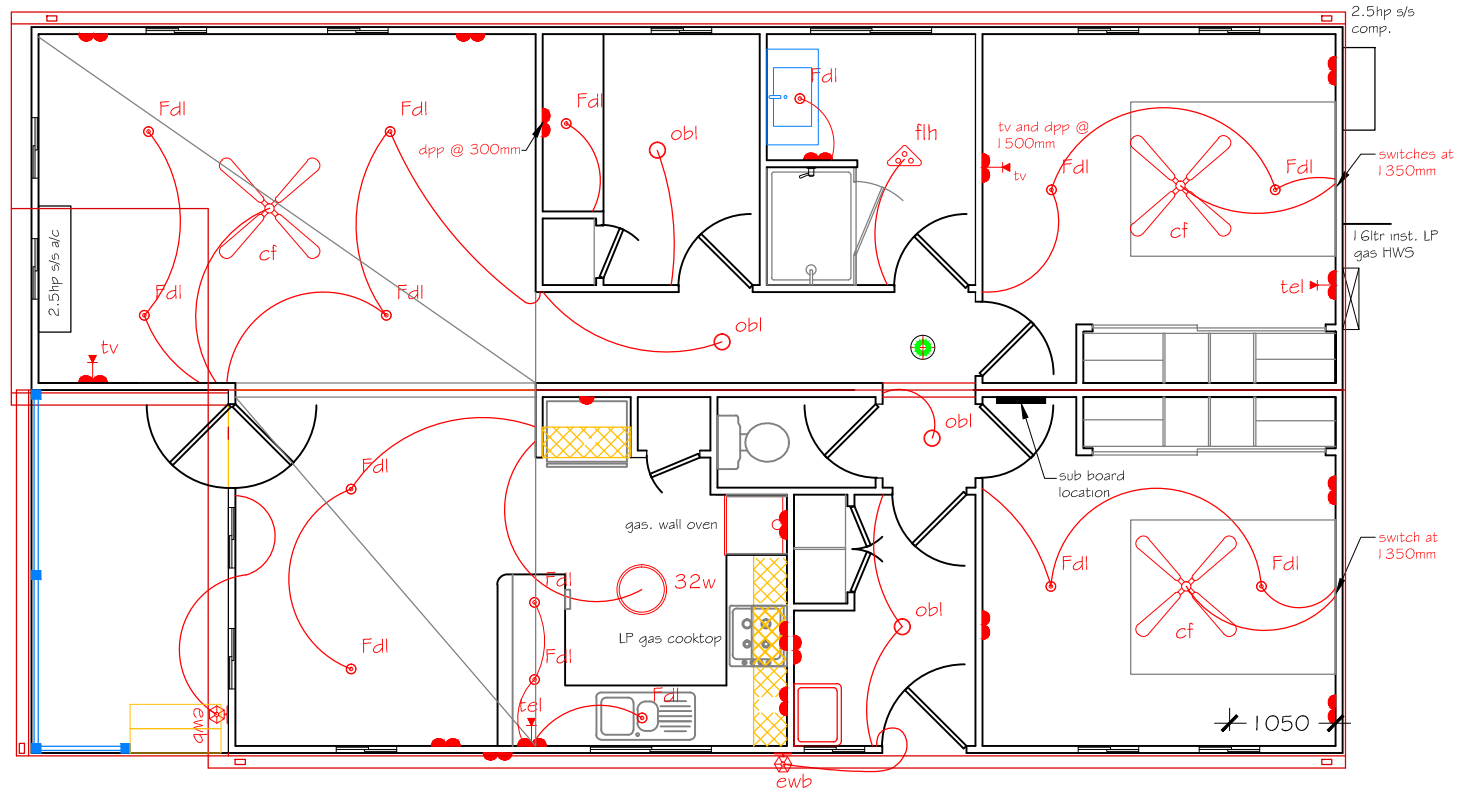




ISSUED FOR CONSTRUCTION

# LEGEND:


-  Fdl Fluorescent Down Light
-  obl Opal Ball Light
-  32rf 32W Round Fluro
-  flh Fan - Light - heater
-  ewb External Wall Bracket
-  Smoke Alarm
-  Double Power Point
-  Single Power Point
-  edpp External double power point
-  cfl Ceiling Fan/light
-  tv TV Outlet
-  tel Telephone
-  ef Exhaust fan
-  cf Ceiling Fan



## Todd Devine Homes

Builders of quality dependent relatives units, portable homes and tourist accommodation.

CAD REF 10061\_Oehm (GN)

<p>CLIENT</p> <p><b>GOLD NUGGET</b> TOURIST PARK (Oehm)</p> <p>Approved by Client</p>	 <p><b>TODD DEVINE HOMES</b> 816 Mountain Highway, Bayswater Vic 3153 tel: (03) 9720 1686 fax: (03) 9720 1690 RBP DB U 9292</p>
---	--

TDH	TDH	TDH	TDH
DRAWN	CHECKED	CHECKED	CHECKED
DESIGNED	DATE	07.12.10	
1 : 75			
SCALE			


MODIFIED HARLEY DESIGN
SITE ? 293-295 MIDLAND HWY EPSOM 3551
CONTACT LINDA: 5448 4747
ELECTRICAL PLAN

DRAWING NO.	REVISION
10061 - 03	C


This drawing shall not be used for any purpose other than that for which it was issued to the client.

# Todd Devine Homes


Builders of quality dependent relatives units,  
transportable homes and tourist accommodation.

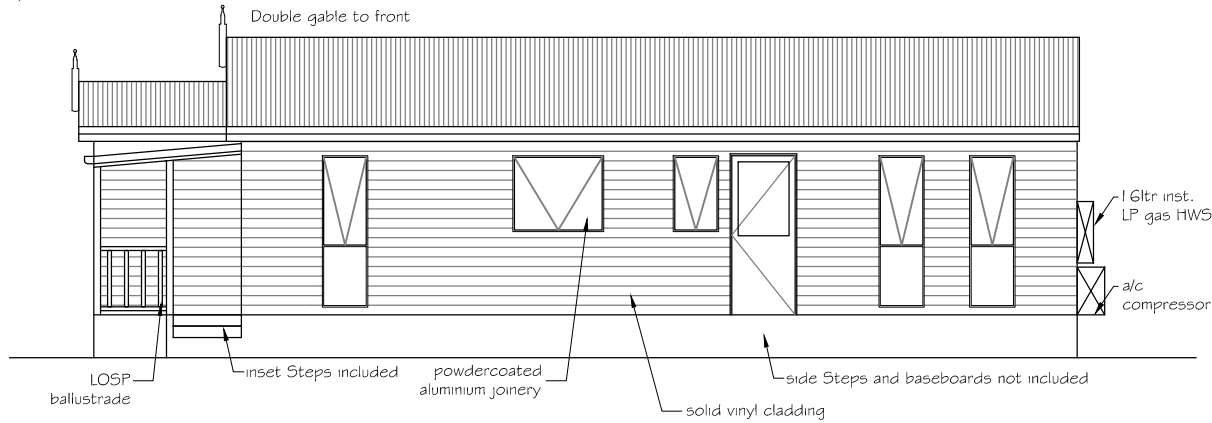


**ELEVATION A**

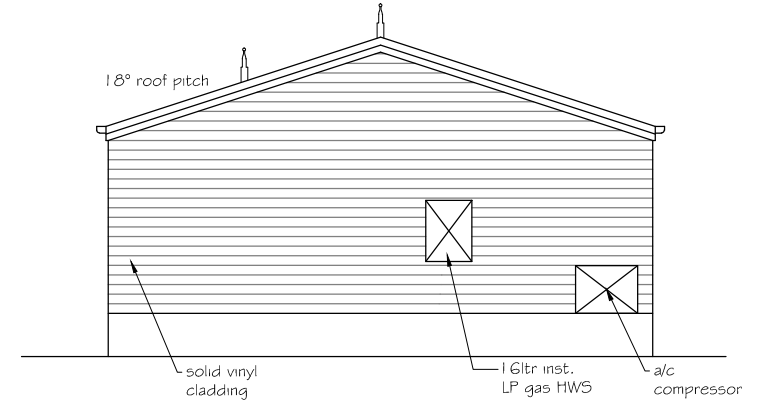


**ELEVATION B**

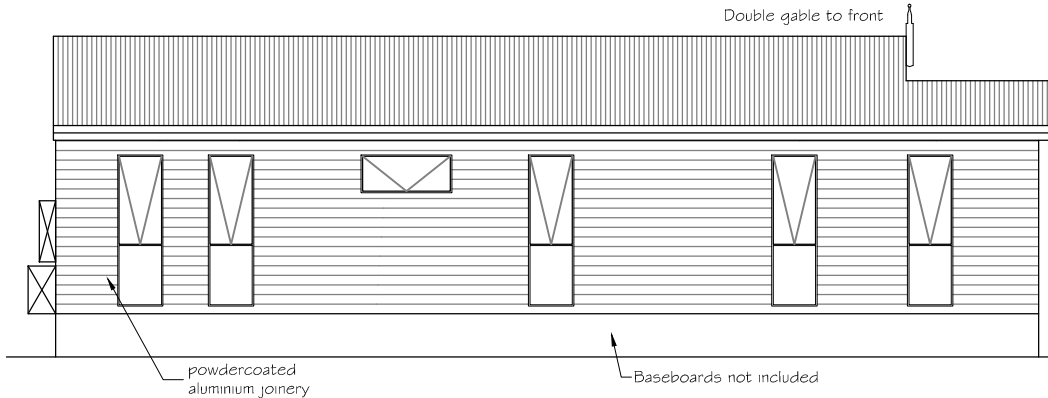

**ELEVATION C**

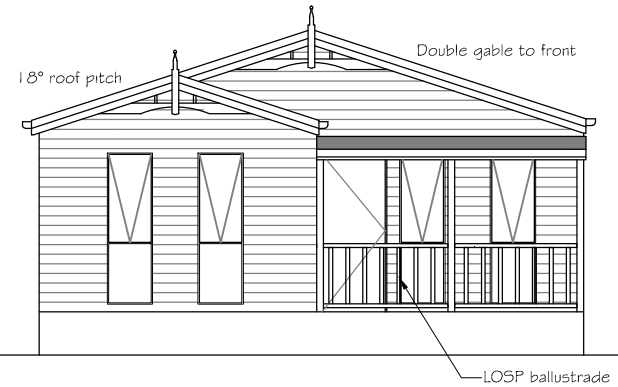


**ELEVATION D**

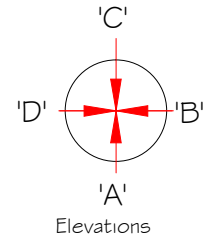

**ISSUED FOR CONSTRUCTION**

Elevations

© Todd Devine Homes  
All Rights Reserved




Member

CAD REF 10061\_Oehm (GN)

CLIENT

**GOLD NUGGET**  
TOURIST PARK (Oehm)

Approved by Client

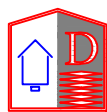

TODD DEVINE HOMES  
816 Mountain Highway, Bayswater Vic 3153  
tel: (03) 9720 1686 fax: (03) 9720 1690  
RBP DB U 9292

DRAWN	TDH	TDH CHECKED
	TDH	TDH CHECKED
DESIGNED		07.12.10 DATE
	1 : 100 SCALE	

**MODIFIED HARLEY DESIGN**

SITE ? 293-295 MIDLAND HWY EPSOM 3551  
CONTACT LINDA: 5448 4747

**ELEVATIONS**

DRAWING NO.	10061 - 04
REVISION	C